

Patrick + Patrice Swanson --

Sheet #

1


Scale: 3/16"=1'

Date: 11/25/2015

Drawing By:
Coach House Garages



700 mill st
arthur IL 61911
Phone-217-543-3761
FAX-217-543-3350

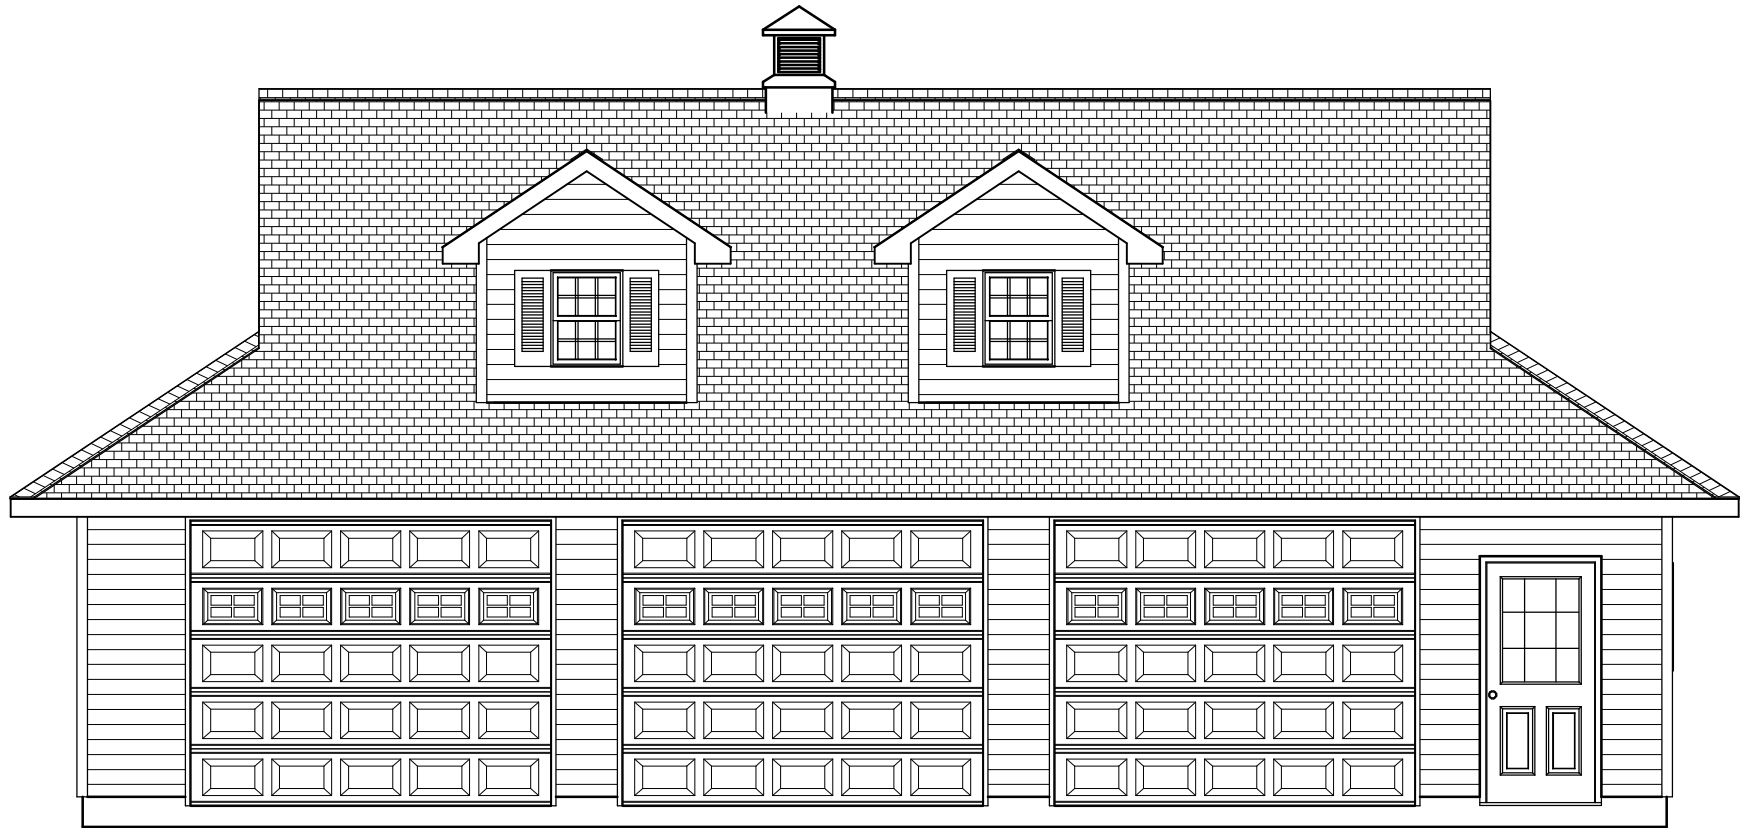

Patrick + Patrice Swanson --

Sheet #

2


Scale: 3/16"=1'

Date: 11/25/2015

Drawing By:
Coach House Garages



700 mill st
arthur IL 61911
Phone-217-543-3761
FAX-217-543-3350

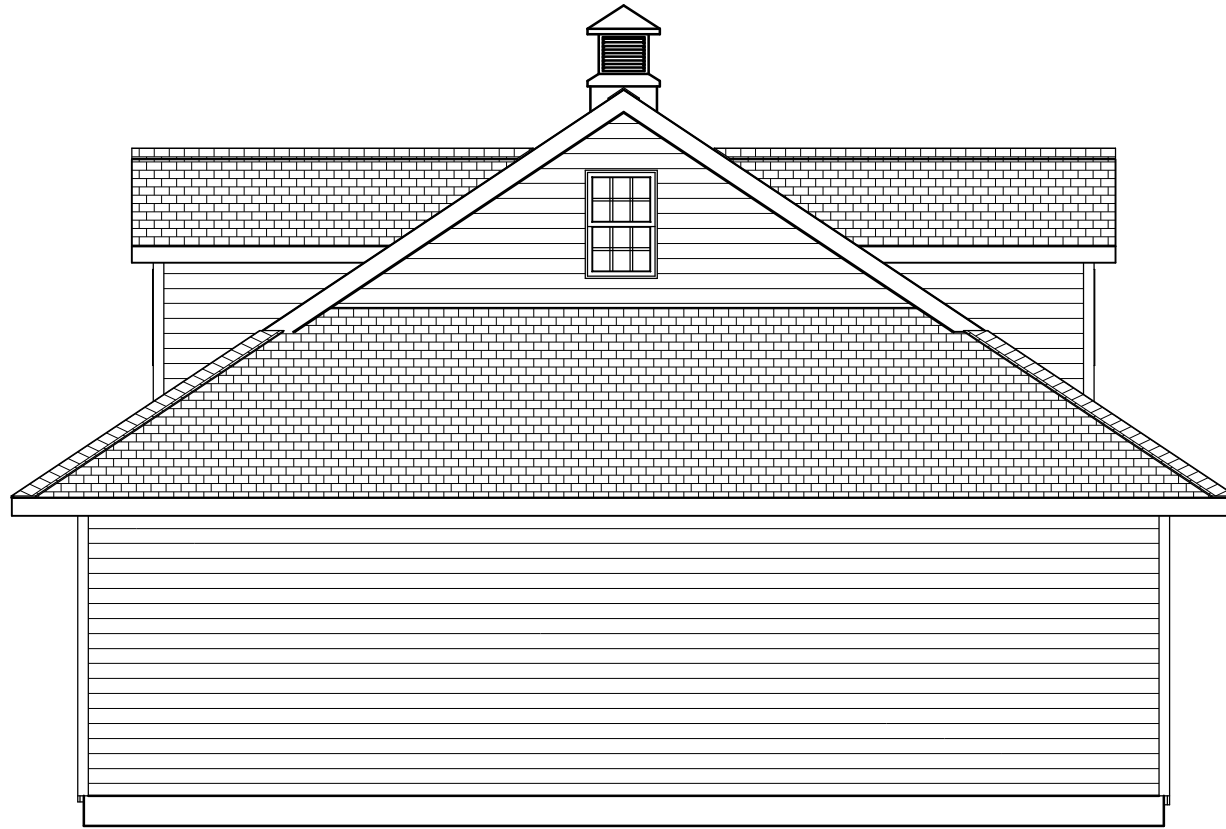

Patrick + Patrice Swanson --

Sheet #

3

Scale: 3/16"=1'

Date: 11/25/2015

Drawing By:
Coach House Garages



700 mill st
arthur IL 61911
Phone-217-543-3761
FAX-217-543-3350



Patrick + Patrice Swanson --

Sheet #

4

Scale: 3/16"=1'

Date: 11/25/2015

Drawing By:
Coach House Garages



700 mill st
arthur IL 61911
Phone-217-543-3761
FAX-217-543-3350



Patrick + Patrice Swanson --

Sheet #

5

Scale: 3/16"=1'

Date: 11/25/2015

Drawing By:
Coach House Garages



700 mill st
arthur IL 61911
Phone-217-543-3761
FAX-217-543-3350