

Mike + Kathy Monson

Sheet #

1

Scale: 3/16"=1'

Date: 5/5/2016

Drawing By:
Coach House Garages



700 mill st
arthur IL 61911
Phone-217-543-3761
FAX-217-543-3350



Mike + Kathy Monson

Sheet #

2


Scale: 1/4"=1'

Date: 5/5/2016

Drawing By:
Coach House Garages



700 mill st
arthur IL 61911
Phone-217-543-3761
FAX-217-543-3350

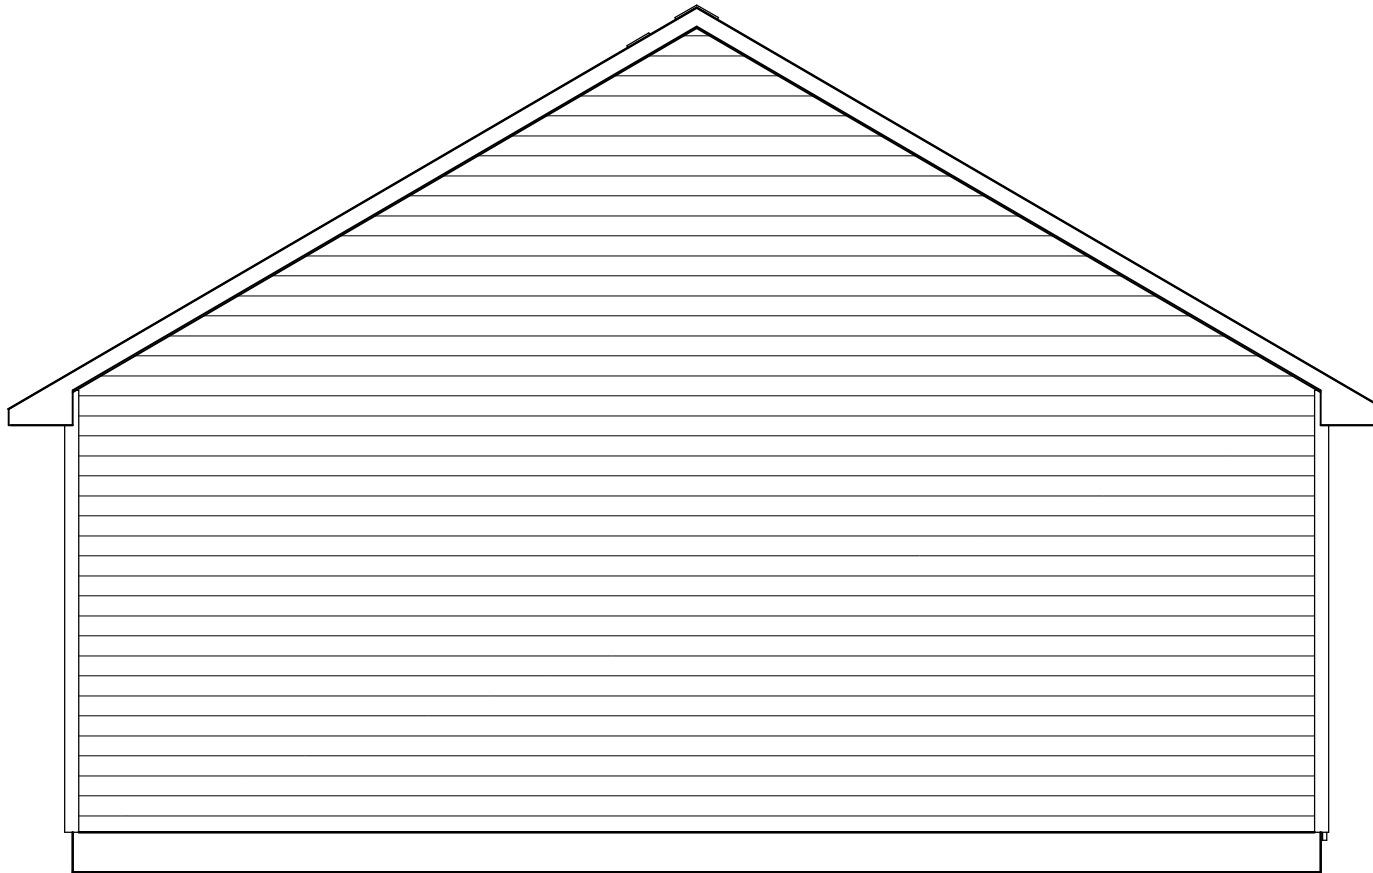

Mike + Kathy Monson

Sheet #

3


Scale: 1/4"=1'

Date: 5/5/2016

Drawing By:
Coach House Garages



700 mill st
arthur IL 61911
Phone-217-543-3761
FAX-217-543-3350

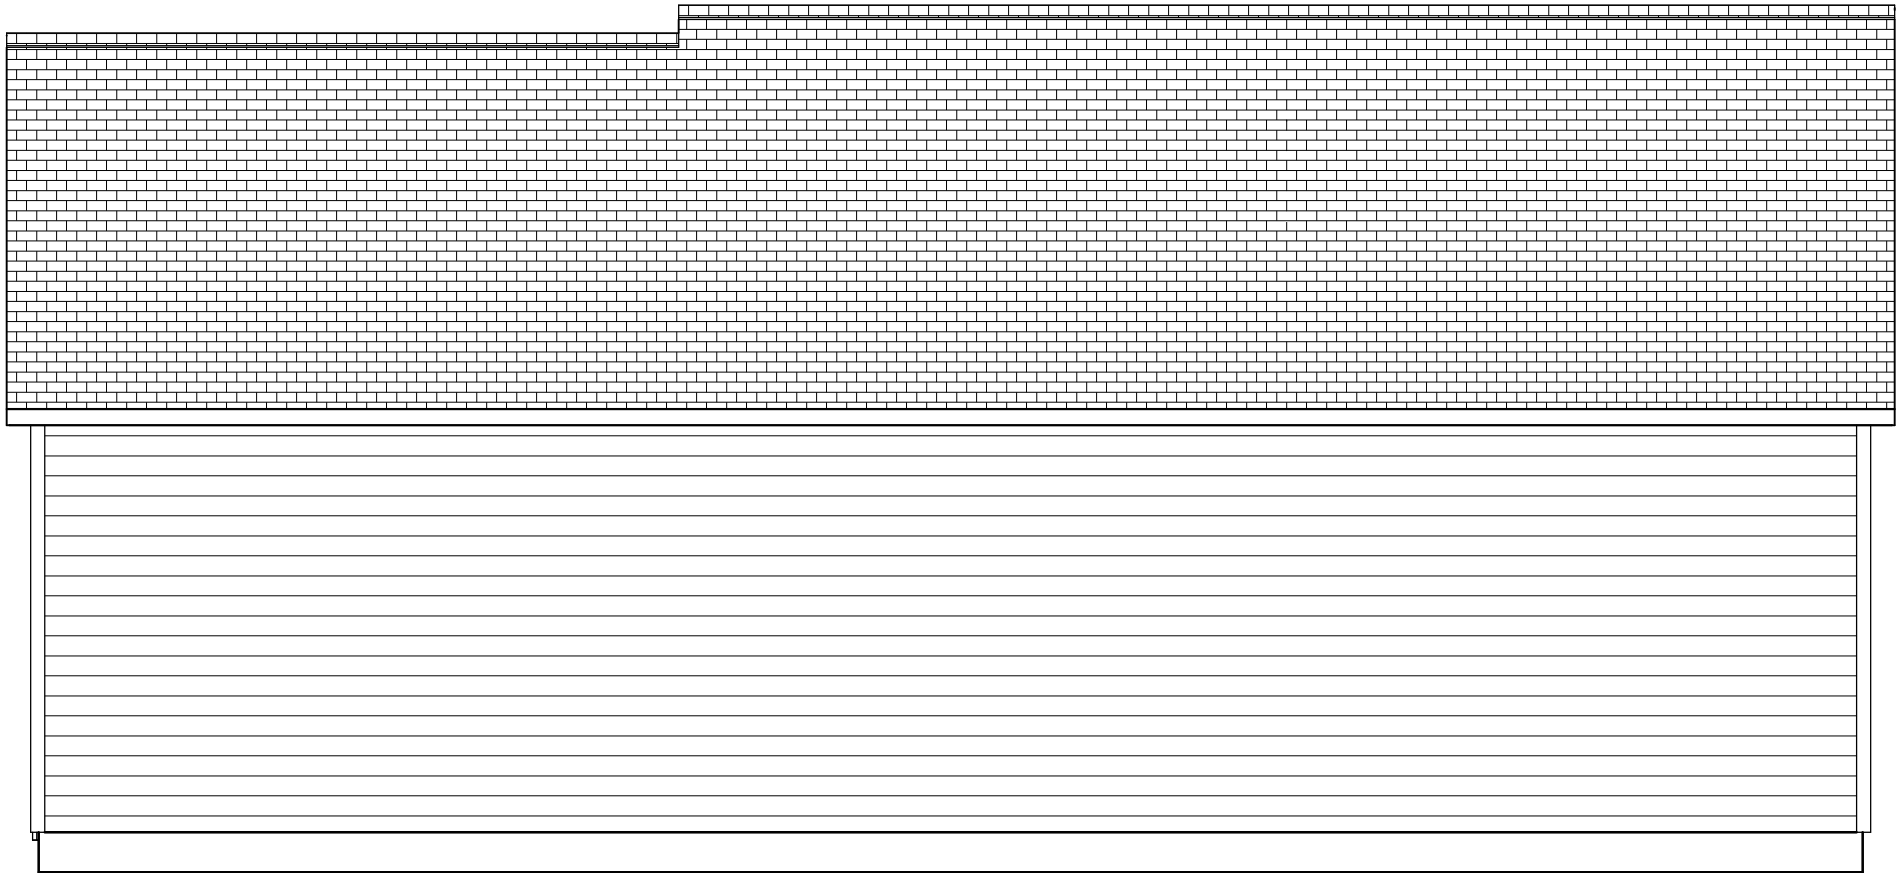

Mike + Kathy Monson

Sheet #

4

Scale: 1/4"=1'

Date: 5/5/2016

Drawing By:
Coach House Garages



700 mill st
arthur IL 61911
Phone-217-543-3761
FAX-217-543-3350



Mike + Kathy Monson

Sheet #

5

Scale: 1/4"=1'

Date: 5/5/2016

Drawing By:
Coach House Garages



700 mill st
arthur IL 61911
Phone-217-543-3761
FAX-217-543-3350